

Project name : FOUNTAIN @ MASON CREEK BUSINESS PARK
21732 and 21734 Provincial Blvd.

Project #: 05-050-0118
Date : 06-09-2005
Scale : AS SHOWN

SUITE LAYOUT


Description :



INNOVATIVE ENGINEERING DESIGN
1880 S. Dairy Ashford, Suite # 425
Houston, Texas 77077
Tel : (832) 327-0771
Fax : (832) 327-0706


DAN Design

7707 Bellaire Blvd.
Houston, TX 77036
Phone : 713-988-8116
Fax : 713-988-8117
All work appearing herein has been reviewed.

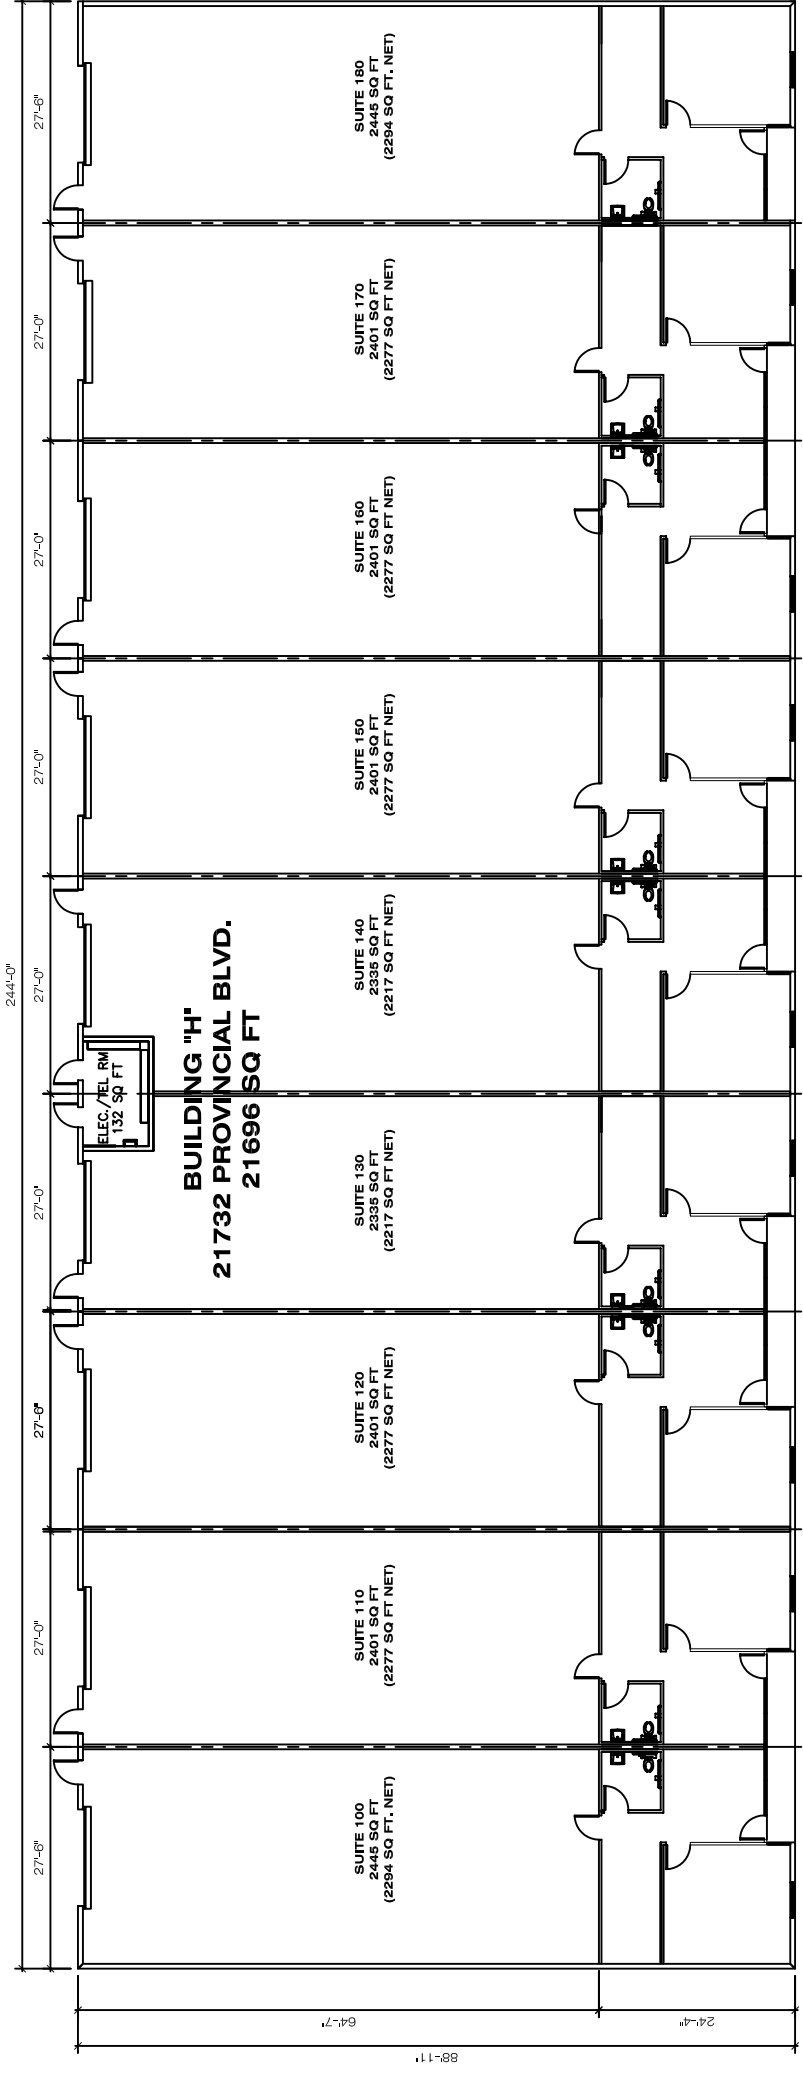

OVERALL SUITE LAYOUT - BLDG. H

SCALE: 3/32"=1'-0"

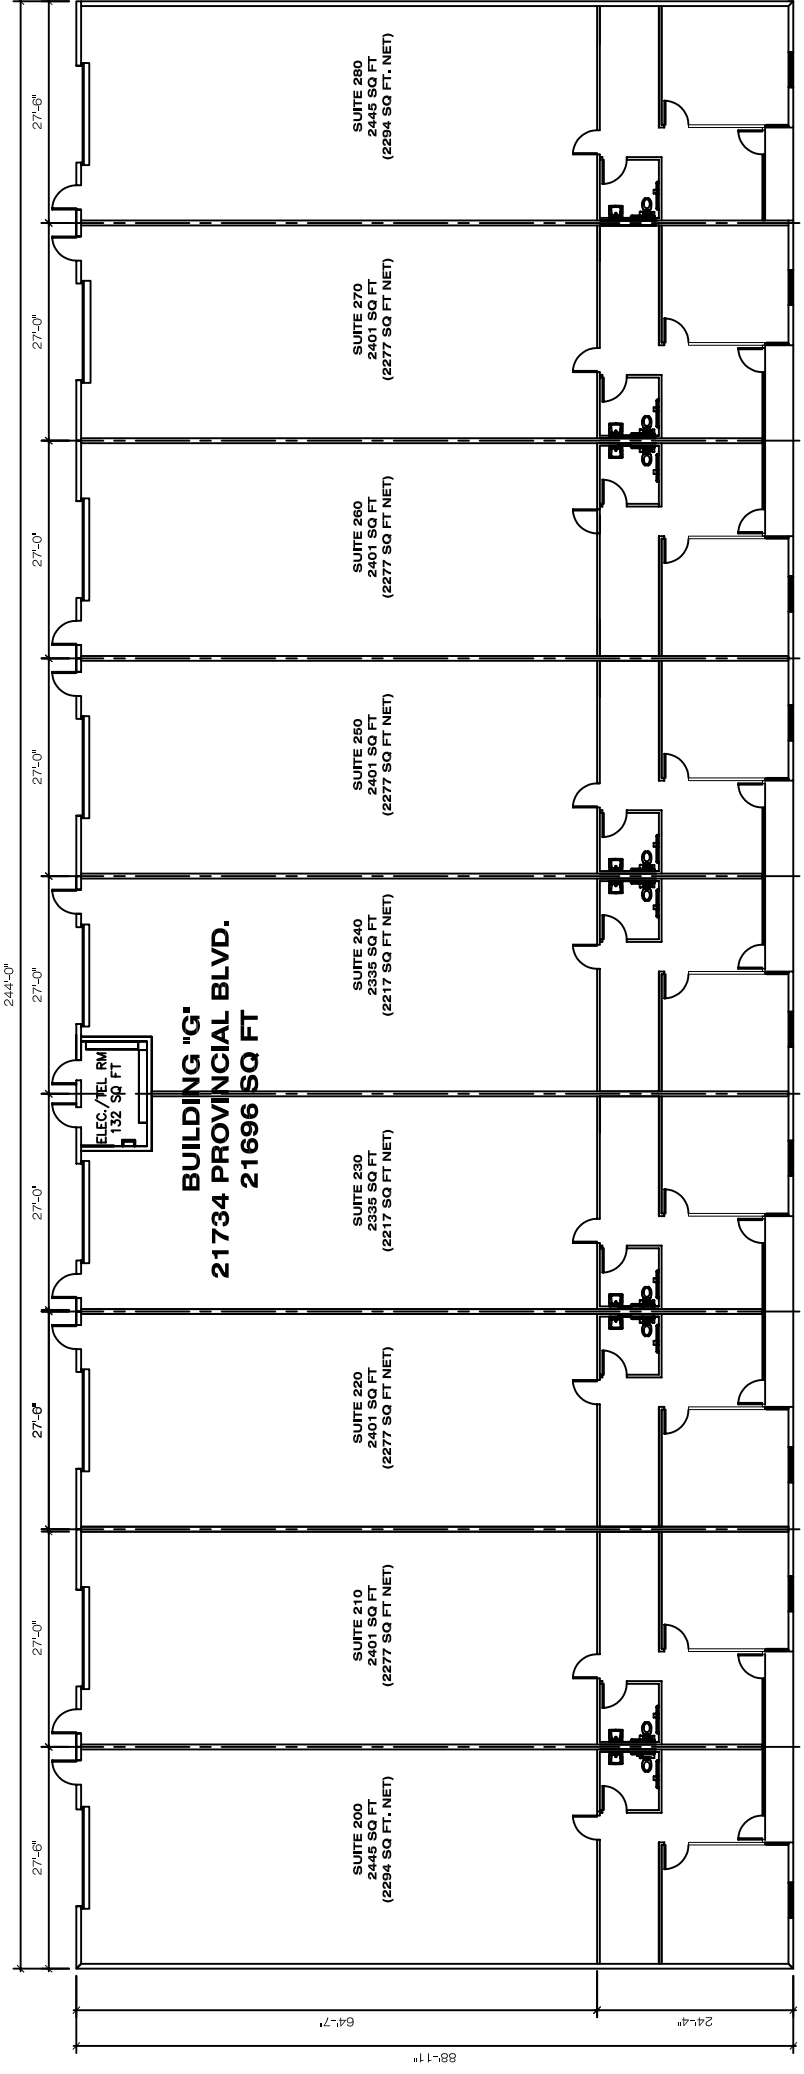

OVERALL SUITE LAYOUT - BLDG. G

SCALE: 3/32"=1'-0"